


COR-A-VENT IN-VENT™
(ON ROOF INTAKE VENT)

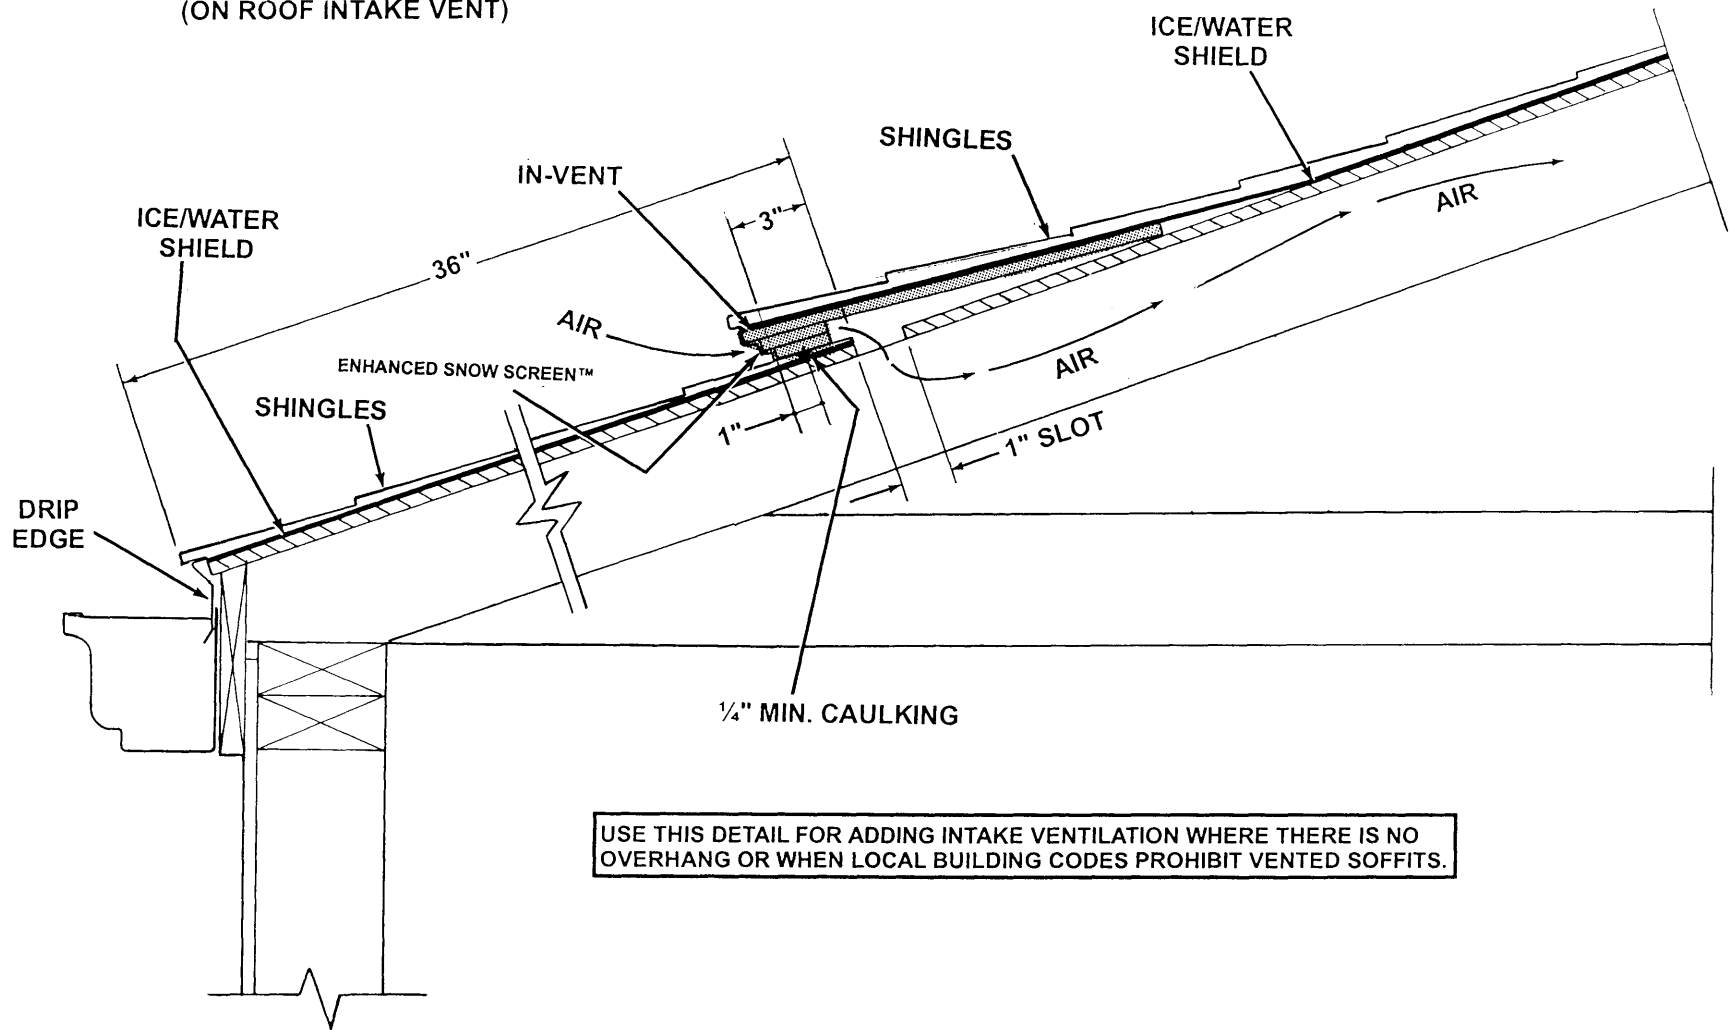

USE THIS DETAIL FOR ADDING INTAKE VENTILATION WHERE THERE IS NO OVERHANG OR WHEN LOCAL BUILDING CODES PROHIBIT VENTED SOFFITS.

NOTE: FOR DIMENSIONS OF ALL COR-A-VENT PRODUCTS PLEASE REFER TO DRAWINGS COR-EV1 & 2

*This material may be duplicated only for the purposes of specifying Cor-A-Vent products. No permission is given to duplicate or otherwise copy this material for any other purpose without the express written permission of Cor-A-Vent, Inc.
©2007 COR-A-VENT, INC.

COR-A-VENT, INC. P.O. BOX 428, MISHAWAKA, IN 46546-0428 800-837-8368		
SCALE:	APPROVED BY	DRAWN BY
DATE: 03/01/07	G. SELLS	SR
COR-A-VENT IN-VENT™ (ON ROOF INTAKE VENT)		
ARCHITECT REFERENCE DRAWING		DRAWING NUMBER COR-SOF12