



COR-A-VENT V-300 11" W/SLATE  
HIP ROOF APPLICATION

SEE HIP INSTALLATION  
INSTRUCTIONS IN SPECIALTY  
APPLICATION SECTION

ENHANCED SNOW SCREEN™

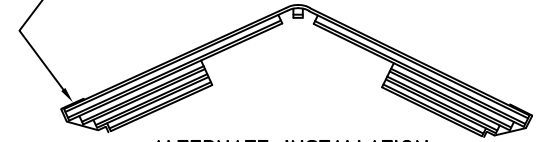

ALTERNATE INSTALLATION  
SUBSTITUTE V-300E 11" FOR ADDED  
PROTECTION AGAINST SNOW INFILTRATION

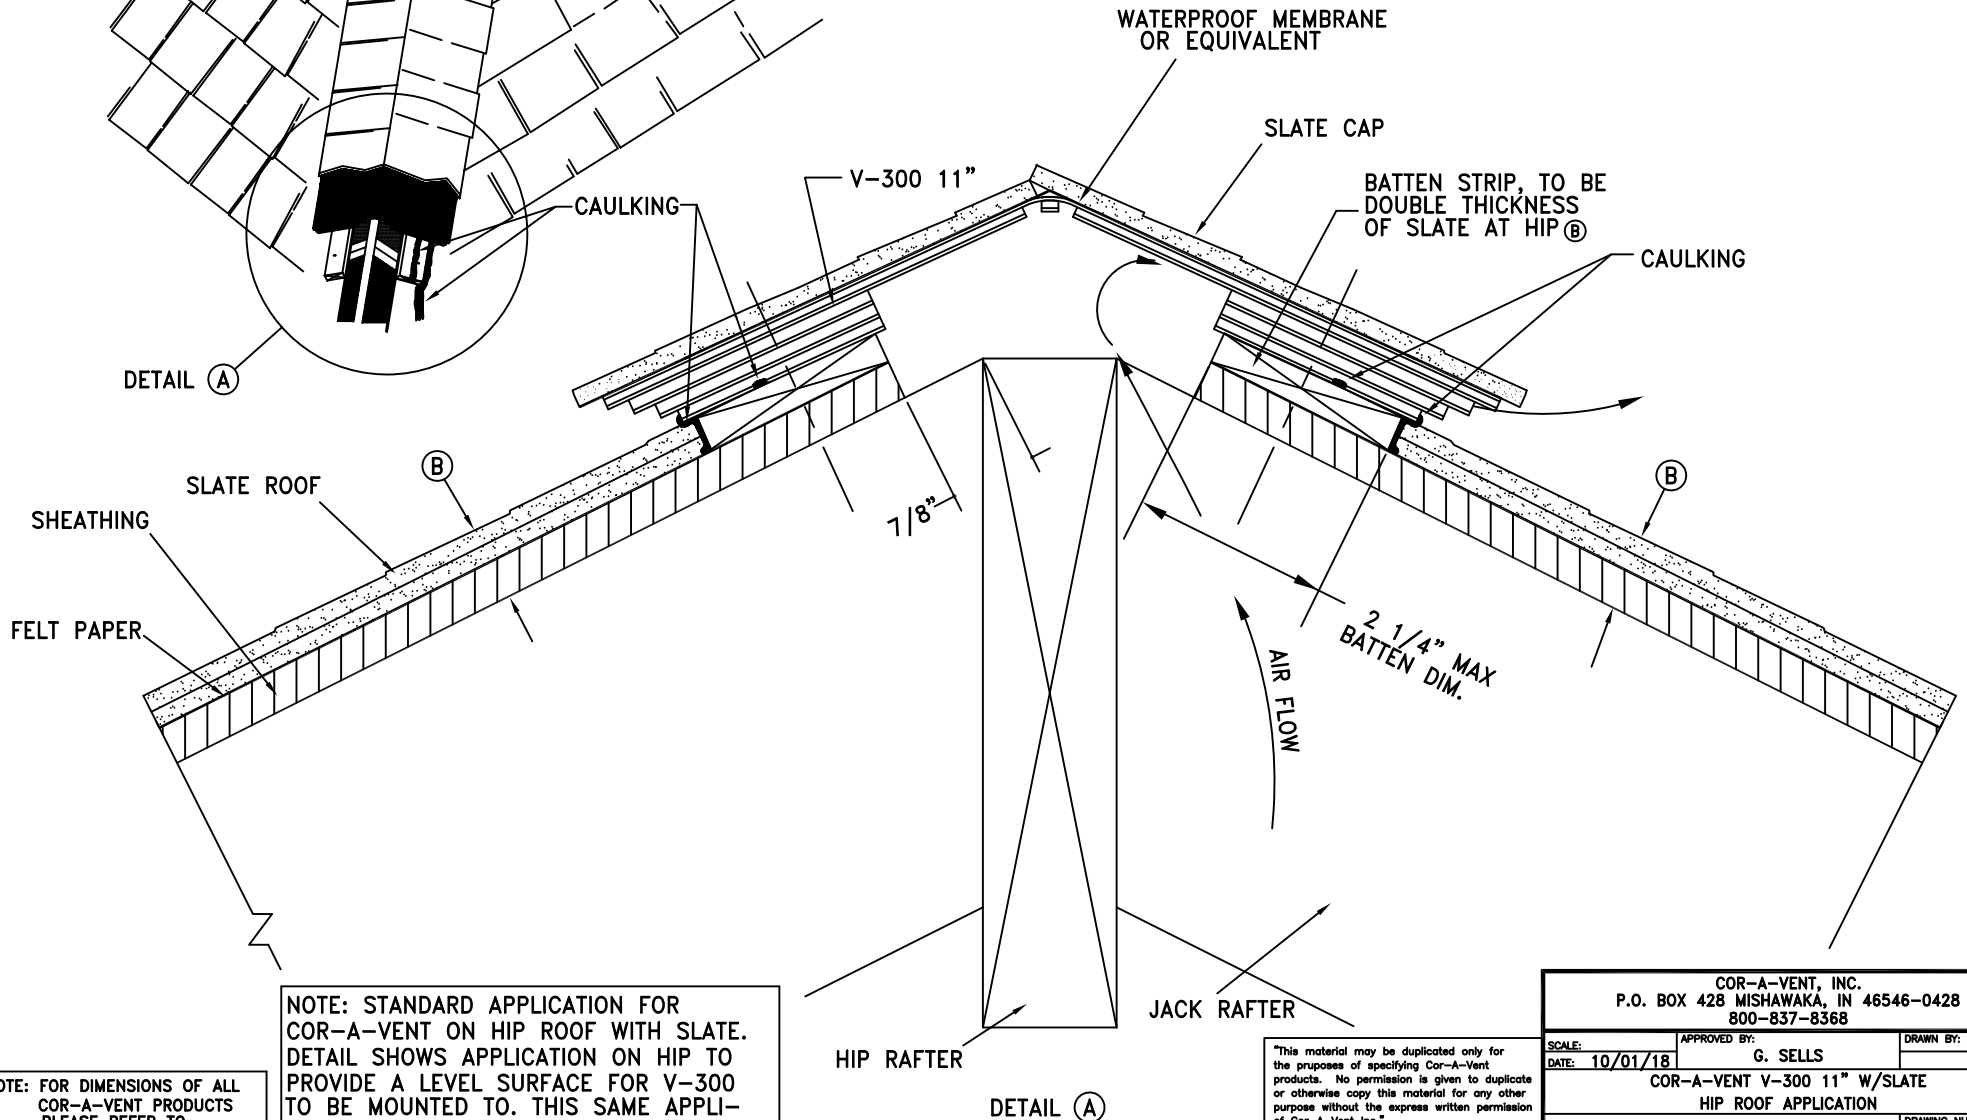

NOTE: STANDARD APPLICATION FOR COR-A-VENT ON HIP ROOF WITH SLATE. DETAIL SHOWS APPLICATION ON HIP TO PROVIDE A LEVEL SURFACE FOR V-300 TO BE MOUNTED TO. THIS SAME APPLICATION CAN ALSO BE USED AT THE RIDGE.

NOTE: FOR DIMENSIONS OF ALL COR-A-VENT PRODUCTS PLEASE REFER TO DRAWINGS COR-EV1 & 2

"This material may be duplicated only for the purposes of specifying Cor-A-Vent products. No permission is given to duplicate or otherwise copy this material for any other purpose without the express written permission of Cor-A-Vent Inc."  
©2005 COR-A-VENT, INC.

COR-A-VENT, INC. P.O. BOX 428 MISHAWAKA, IN 46546-0428 800-837-8368		
SCALE:	APPROVED BY: G. SELLS	DRAWN BY: SR
DATE: 10/01/18		
COR-A-VENT V-300 11" W/SLATE HIP ROOF APPLICATION		
ARCHITECT REF. DRAWING	DRAWING NUMBER COR-TS3	