


COR-A-VENT V-600TE- W/FLAT TILE ROOF TYPICAL APPLICATION

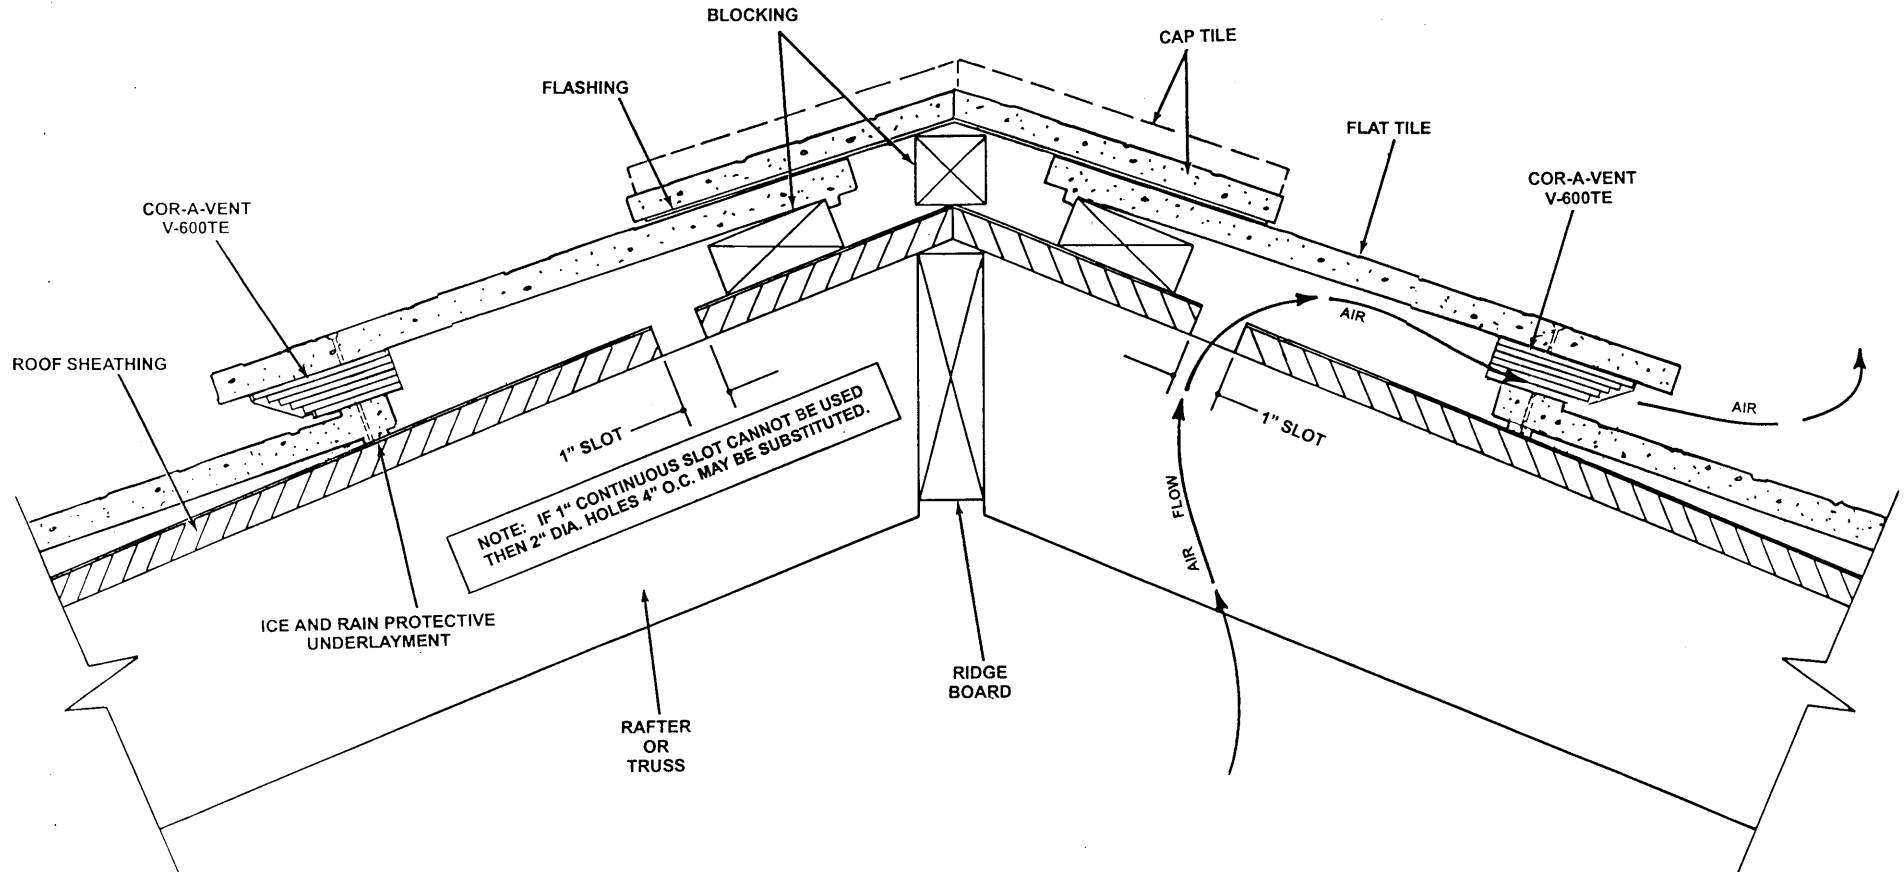

NOTE: FOR DIMENSIONS OF ALL COR-A-VENT PRODUCTS PLEASE REFER TO DRAWINGS COR-EV1 & 2

NOTE: IF 1" CONTINUOUS SLOT CANNOT BE USED THEN 2" DIA. HOLES 4" O.C. MAY BE SUBSTITUTED.

"This material may be duplicated only for the purposes of specifying Cor-A-Vent products. No permission is given to duplicate or otherwise copy this material for any other purpose without the express written permission of Cor-A-Vent, Inc."

©2005 COR-A-VENT, INC.

COR-A-VENT, INC. P.O. BOX 428, MISHAWAKA, IN. 46546-0428		
SCALE:	APPROVED BY G SELLS	DRAWN BY S.R.
DATE: 07/01/05		
COR-A-VENT V-600TE- W/FLAT TILE ROOF TYPICAL APPLICATION		
ARCHITECTS REFERENCE DRAWING		DRAWING NUMBER COR-TS4