
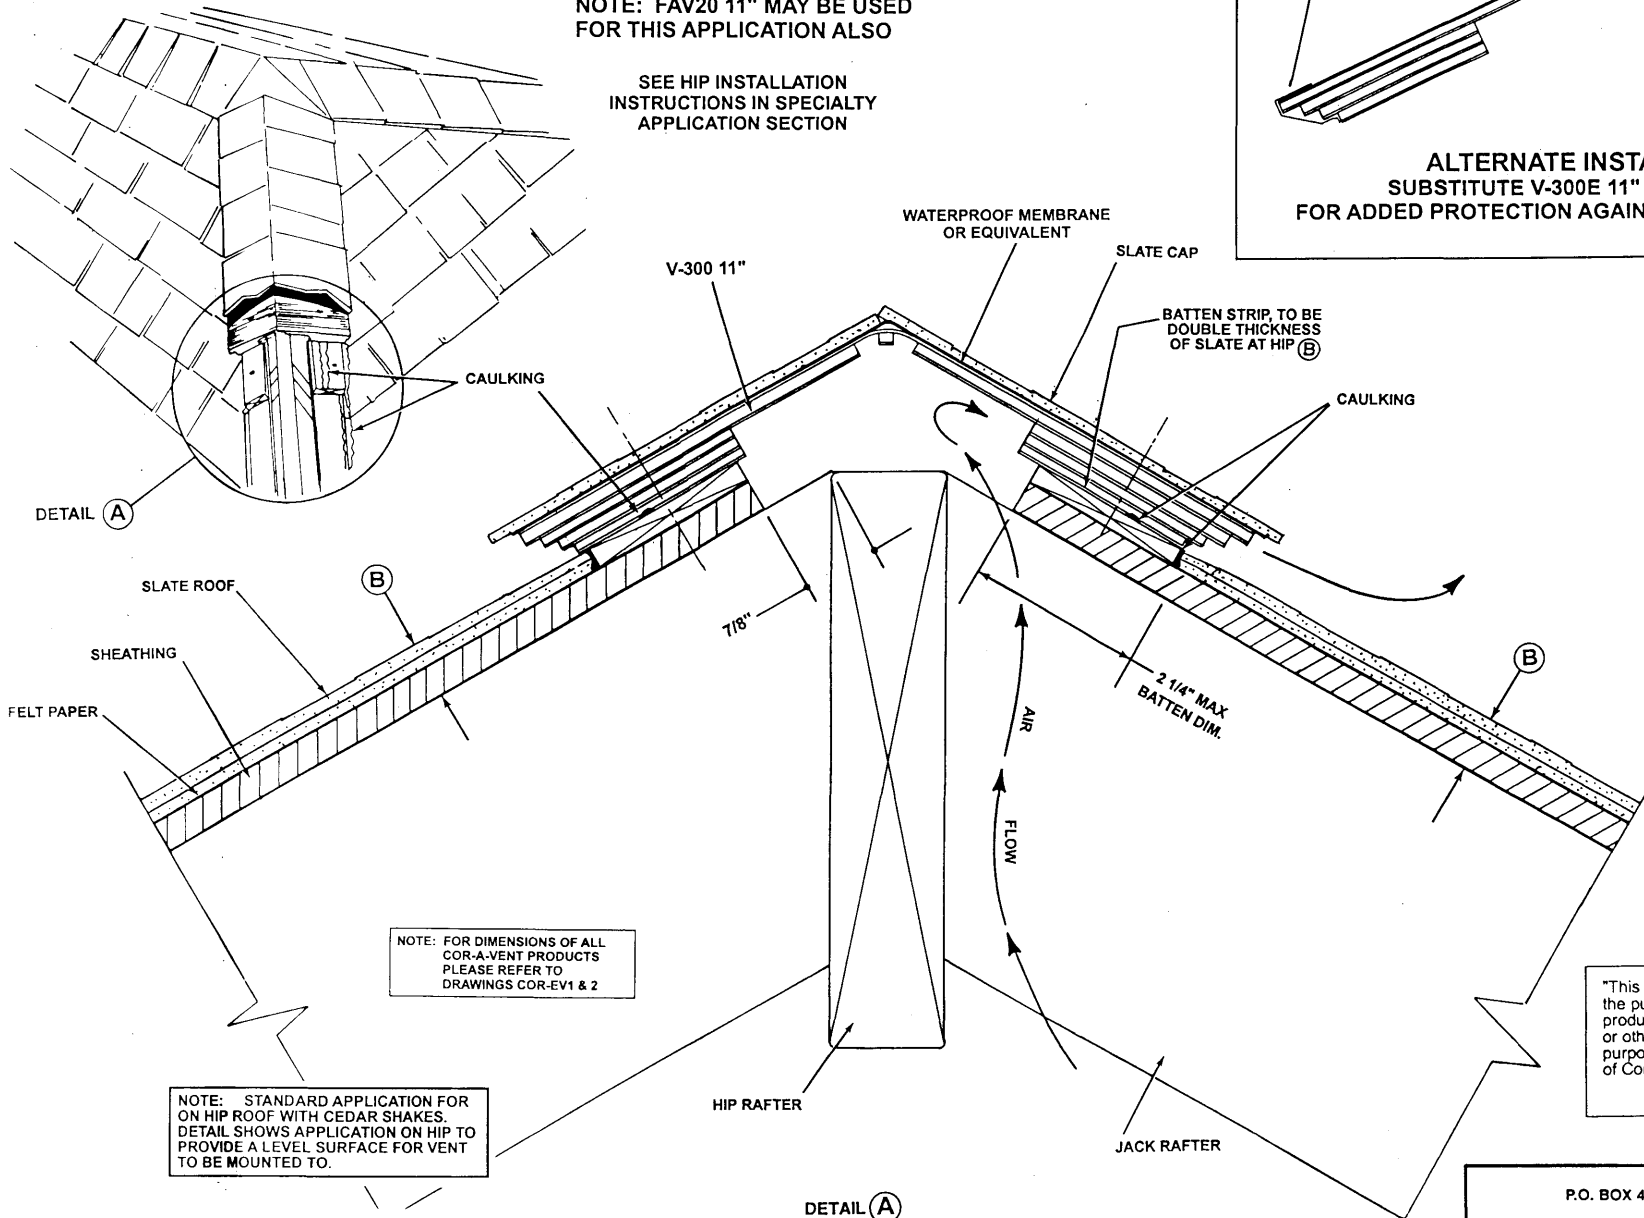


# COR-A-VENT V-300 11" W/SLATE HIP ROOF APPLICATION

NOTE: FAV20 11" MAY BE USED  
FOR THIS APPLICATION ALSO

SEE HIP INSTALLATION  
INSTRUCTIONS IN SPECIALTY  
APPLICATION SECTION

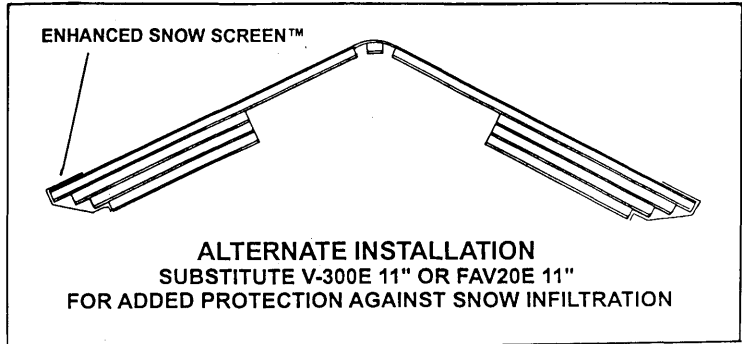

NOTE: FOR DIMENSIONS OF ALL  
COR-A-VENT PRODUCTS  
PLEASE REFER TO  
DRAWINGS COR-EV1 & 2

NOTE: STANDARD APPLICATION FOR  
ON HIP ROOF WITH CEDAR SHAKES.  
DETAIL SHOWS APPLICATION ON HIP TO  
PROVIDE A LEVEL SURFACE FOR VENT  
TO BE MOUNTED TO.

"This material may be duplicated only for  
the purposes of specifying Cor-A-Vent  
products. No permission is given to duplicate  
or otherwise copy this material for any other  
purpose without the express written permission  
of Cor-A-Vent, Inc."  
©2005 COR-A-VENT, INC.

COR-A-VENT, INC. P.O. BOX 428, MISHAWAKA, IN 46546-0428 800-837-8368		
SCALE:	APPROVED BY <b>G. SELLS</b>	DRAWN BY S.R
DATE 07/01/05	COR-A-VENT V-300 11" W/SLATE HIP ROOF APPLICATION	
ARCHITECT REF. DRAWING		DRAWING NUMBER COR-TS3