


NOTE: IF CAP WIDTH IS WIDER THAN 12" SEE DRAWING COR-MTL2

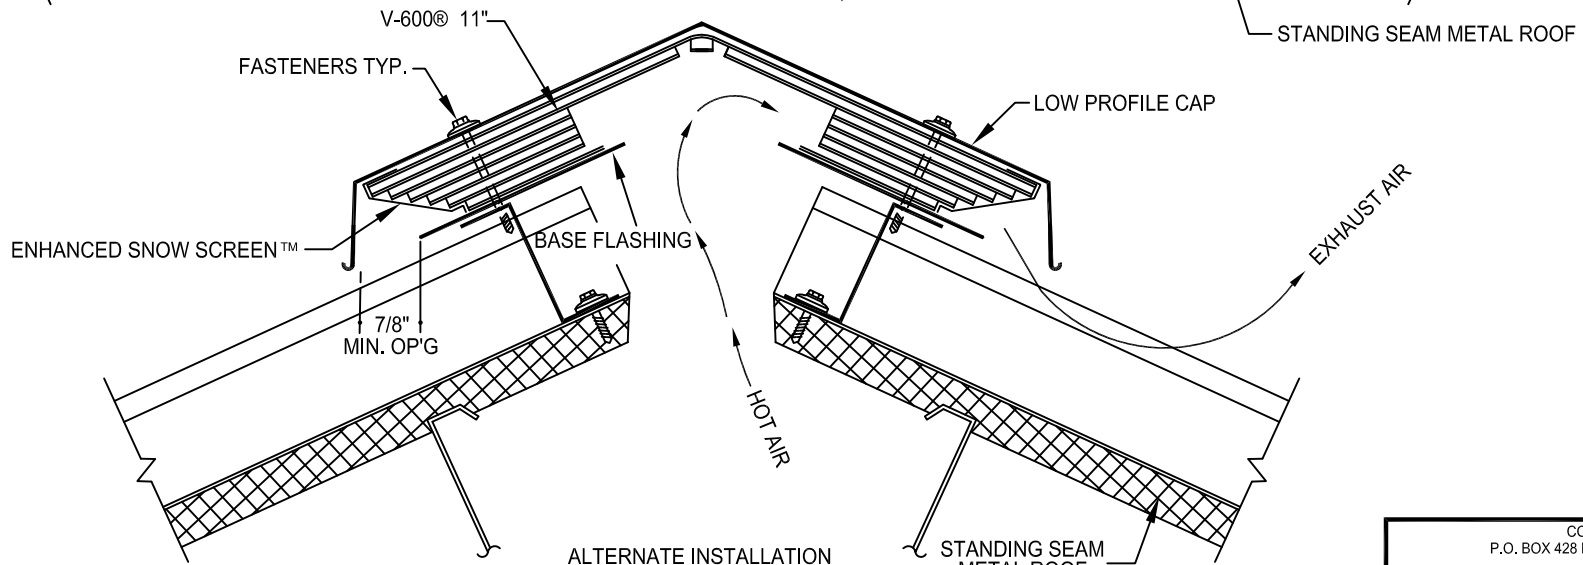

ALTERNATE INSTALLATION  
SUBSTITUTED V-600@ E 11" FOR ADDED  
PROTECTION AGAINST SNOW INFILTRATION

NOTE: FOR DIMENSIONS OF ALL  
COR-A-VENT PRODUCTS  
PLEASE REFER TO  
DRAWINGS COR-EV1 & 2

\*This material may be duplicated only for  
the purposes of specifying Cor-A-Vent  
products. No permission is given to duplicate  
or otherwise copy this material for any other  
purpose without the express written permission  
of Cor-A-Vent Inc.  
©2014 COR-A-VENT, INC.

COR-A-VENT, INC. P.O. BOX 428 MISHAWAKA, IN 46546-0428 800-837-8368		
SCALE:	APPROVED BY:	DRAWN BY:
DATE: 03/01/14	G. SELLS	SR
COR-A-VENT V-600@ 8-1/2" W/ STANDING SEAM METAL ROOFING & 12" WIDE CAP		
ARCHITECT REF. DRAWING		DRAWING NUMBER COR-MTL1