


COR-A-VENT® 1 1/4" STRUCTURAL VENT BLOCK USED WITH ROOF HUGGER™ APPLICATION

- SAVES ENERGY AND MONEY HEATING OR COOLING
- ELIMINATES ENTRAPPED MOISTURE
- EXTENDS NEW ROOF LIFE

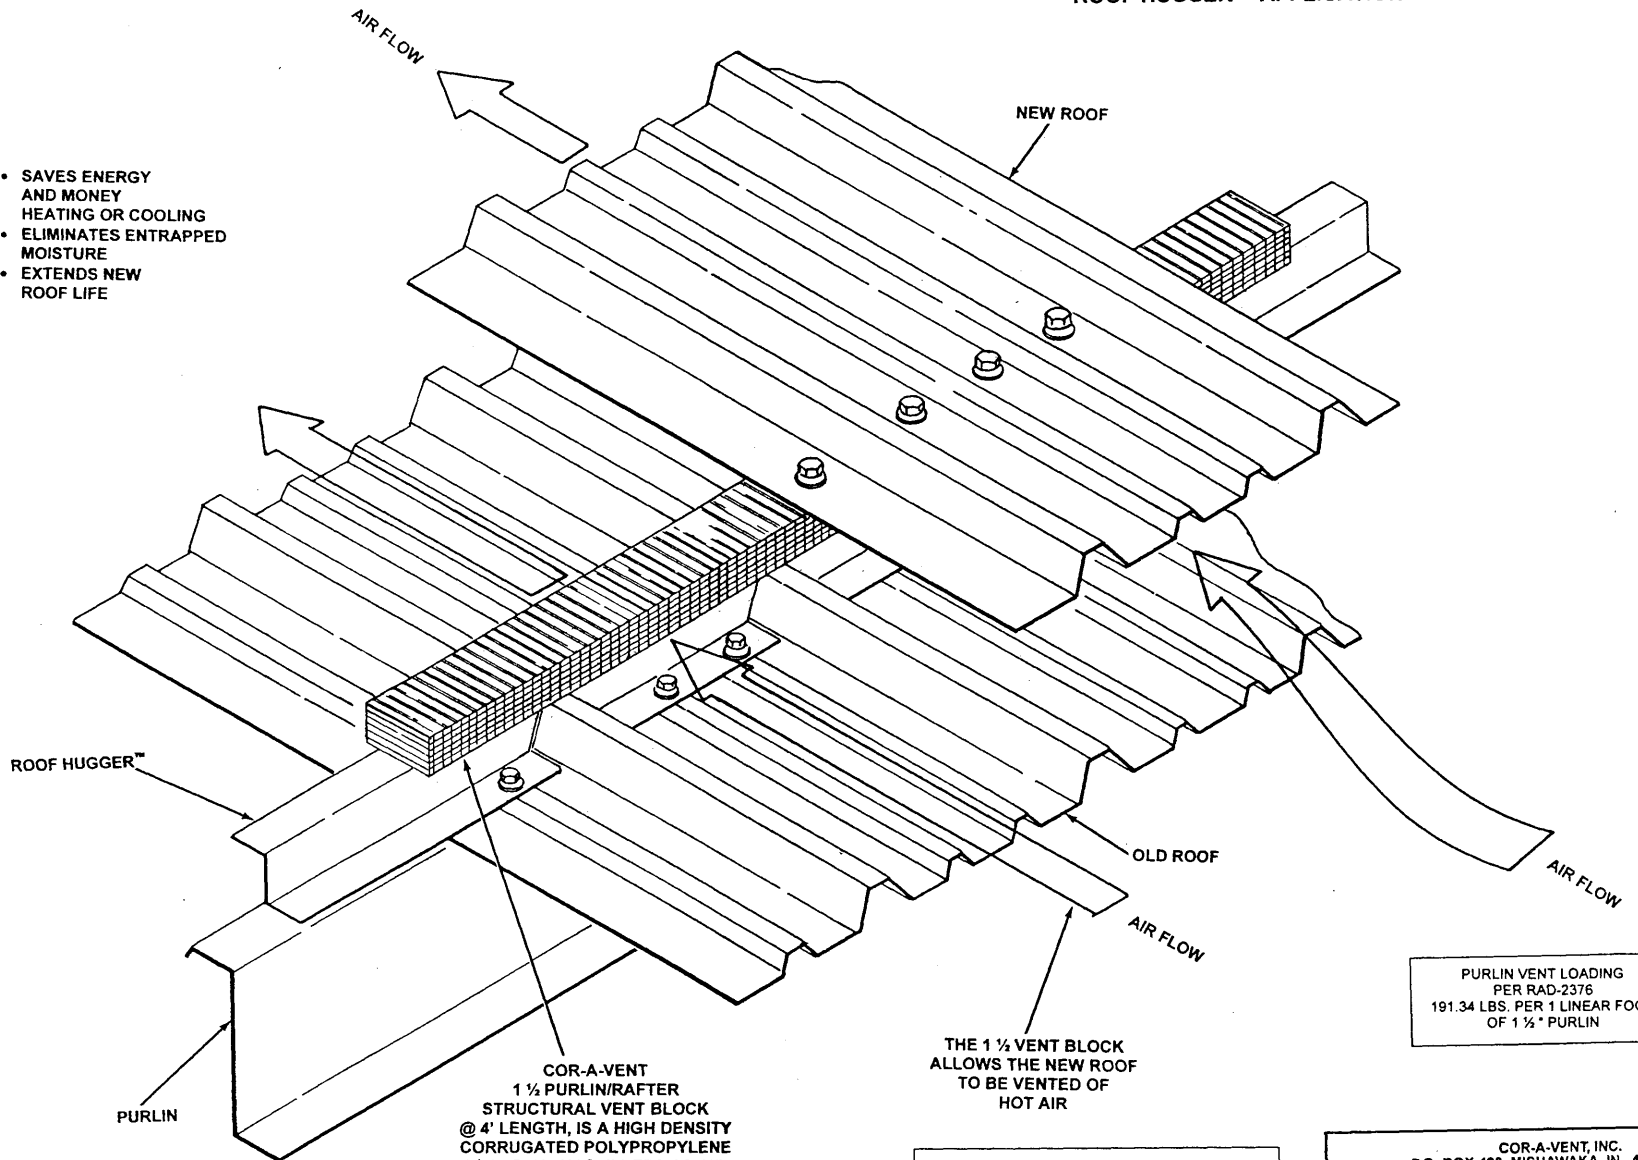

PURLIN VENT LOADING
PER RAD-2376
191.34 LBS. PER 1 LINEAR FOOT
OF 1 1/2" PURLIN

COR-A-VENT
1 1/4" PURLIN/RAFTER
STRUCTURAL VENT BLOCK
@ 4' LENGTH, IS A HIGH DENSITY
CORRUGATED POLYPROPYLENE
MATERIAL, HAS FLUTES AS AIR
WAYS TO PERMIT FREE AIR FLOW

THE 1 1/4" VENT BLOCK
ALLOWS THE NEW ROOF
TO BE VENTED OF
HOT AIR

"This material may be duplicated only for the purposes of specifying Cor-A-Vent products. No permission is given to duplicate or otherwise copy this material for any other purpose without the express written permission of Cor-A-Vent, Inc."
©2003 COR-A-VENT, INC.

COR-A-VENT, INC. P.O. BOX 428, MISHAWAKA, IN. 46546-0428		
SCALE:	APPROVED BY: G. SELLS	DRAWN BY: S.R.
DATE: 9-23-03	COR-A-VENT 1 1/4" PURLIN/RAFTER STRUCTURAL VENT BLOCK W/ METAL ROOF RE-ROOFING APPLICATION	
ARCHITECTS REFERENCE DRAWING		DRAWING NUMBER COR-11767C